



THE ADELAIDE

ELEVATION A
2492 SQ. FT.


ELEVATION B
2492 SQ. FT.

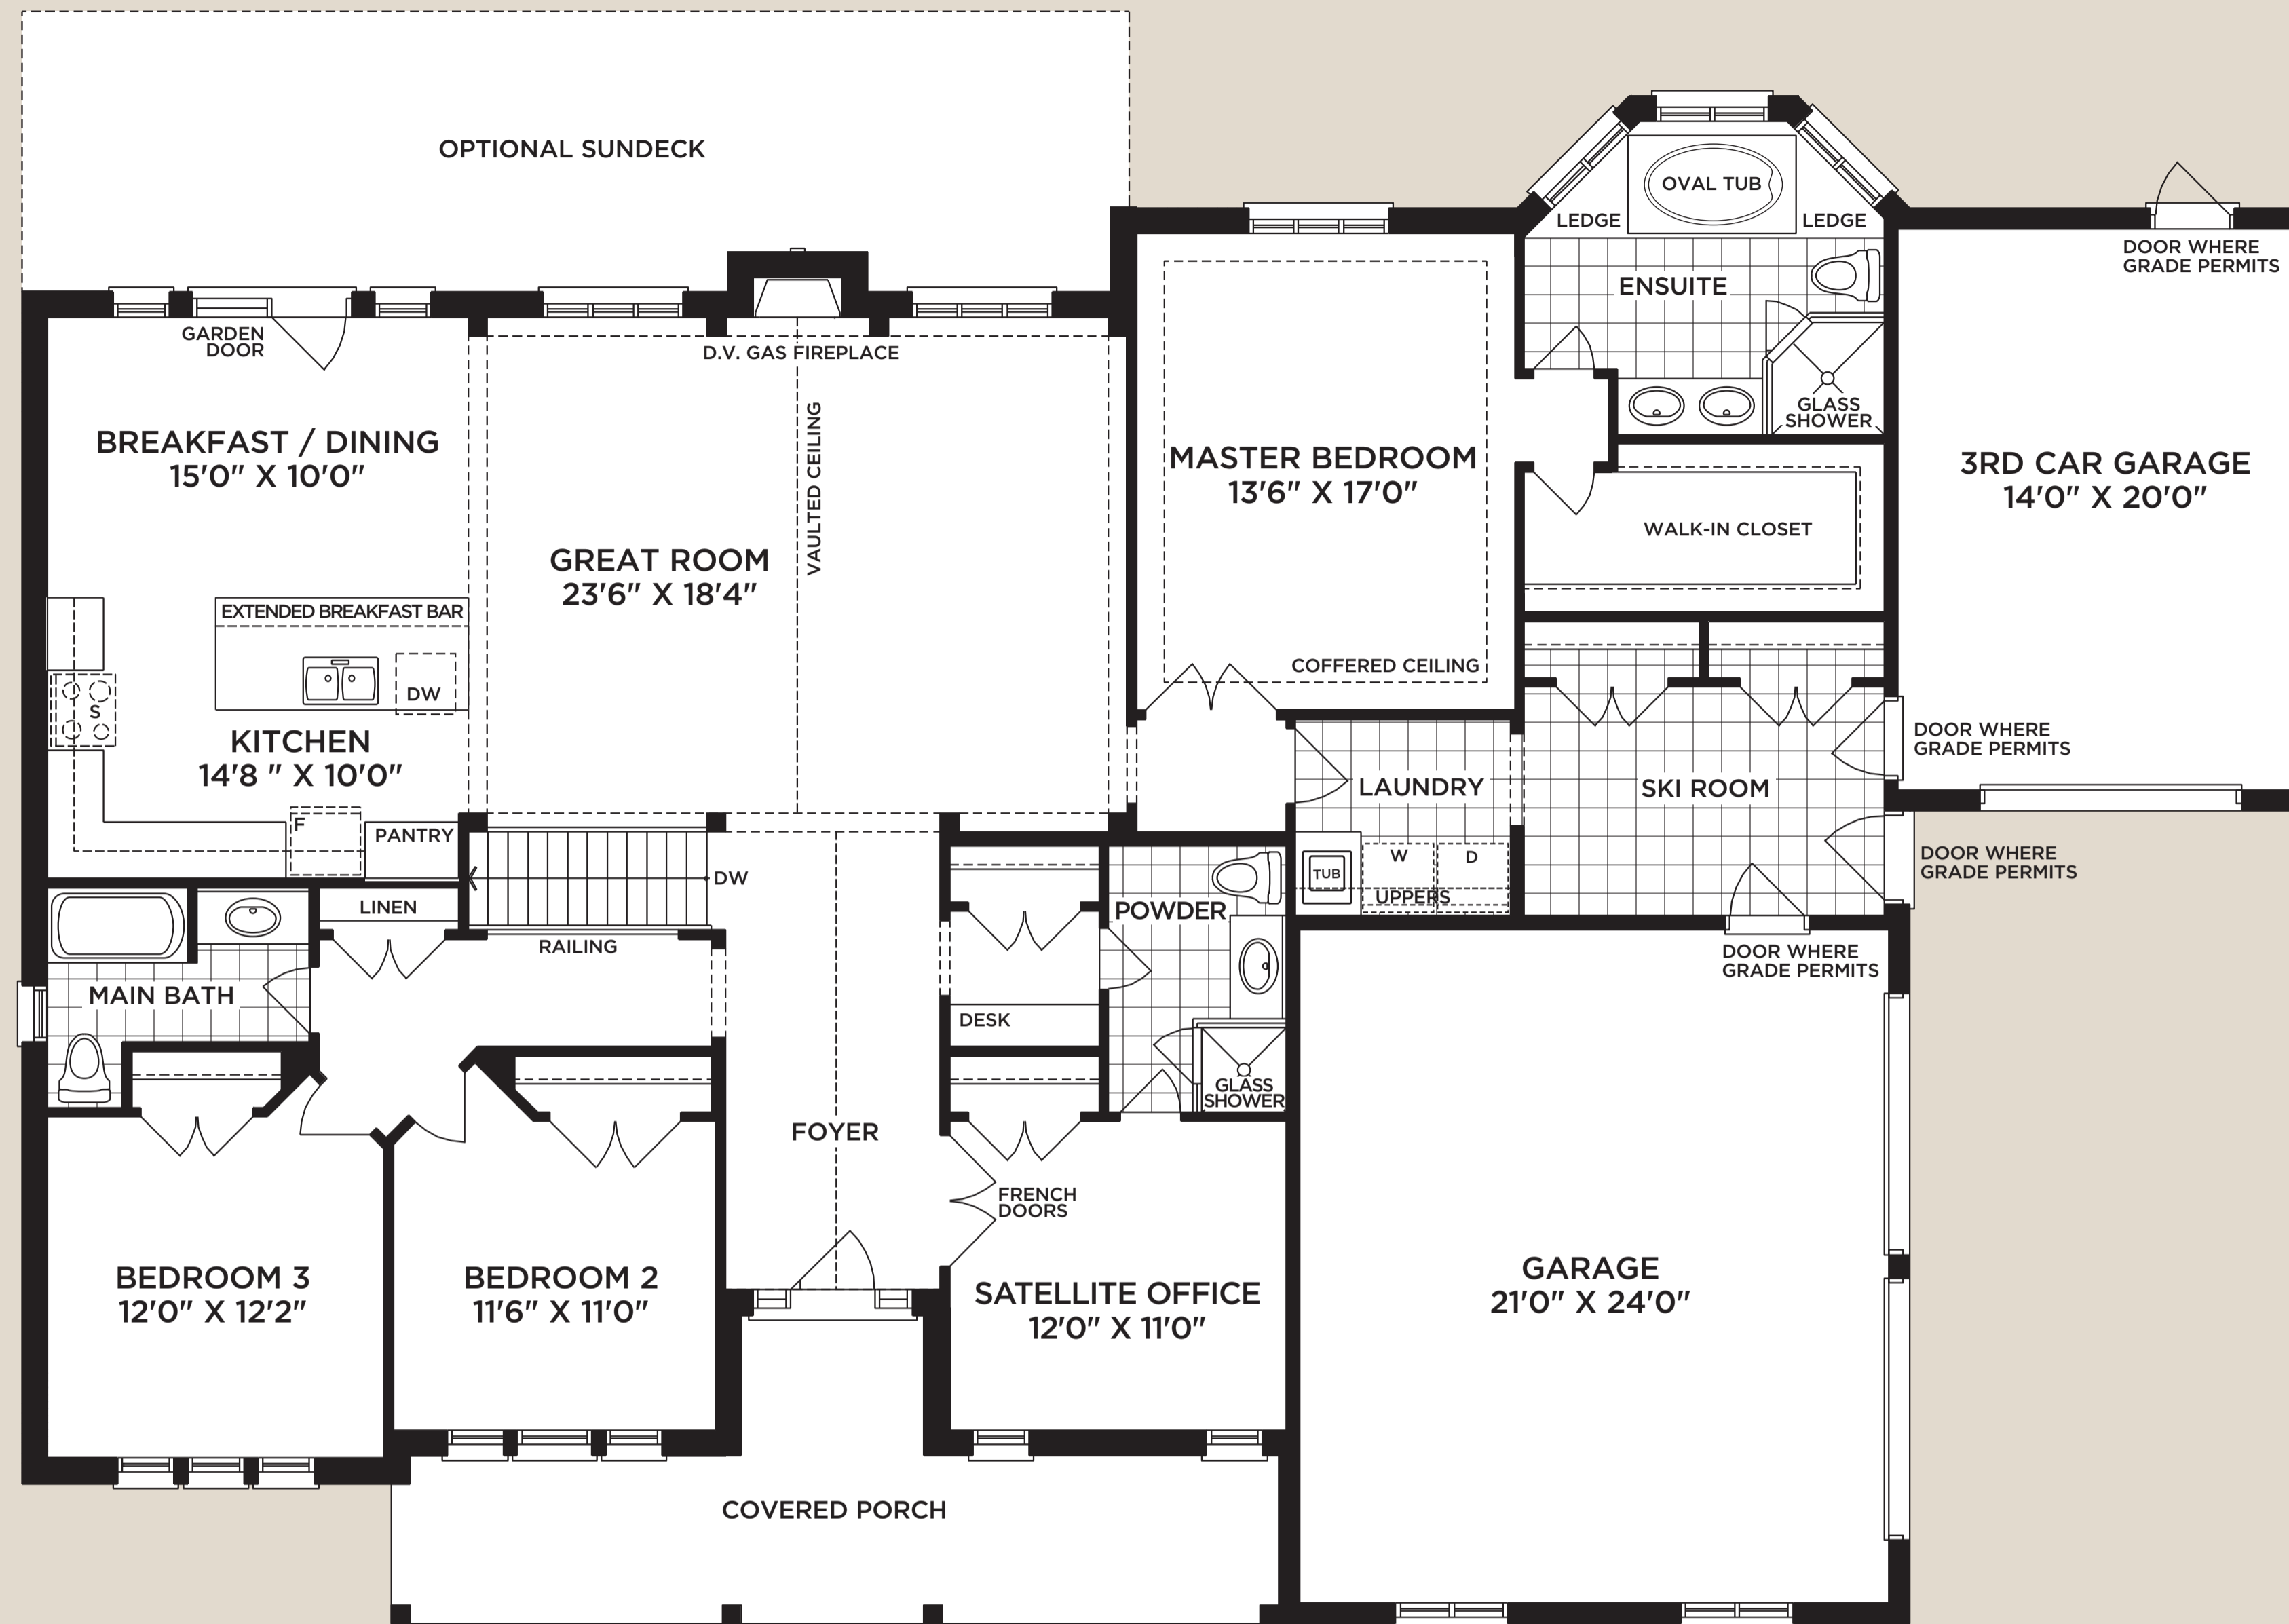

Main Level Elev A

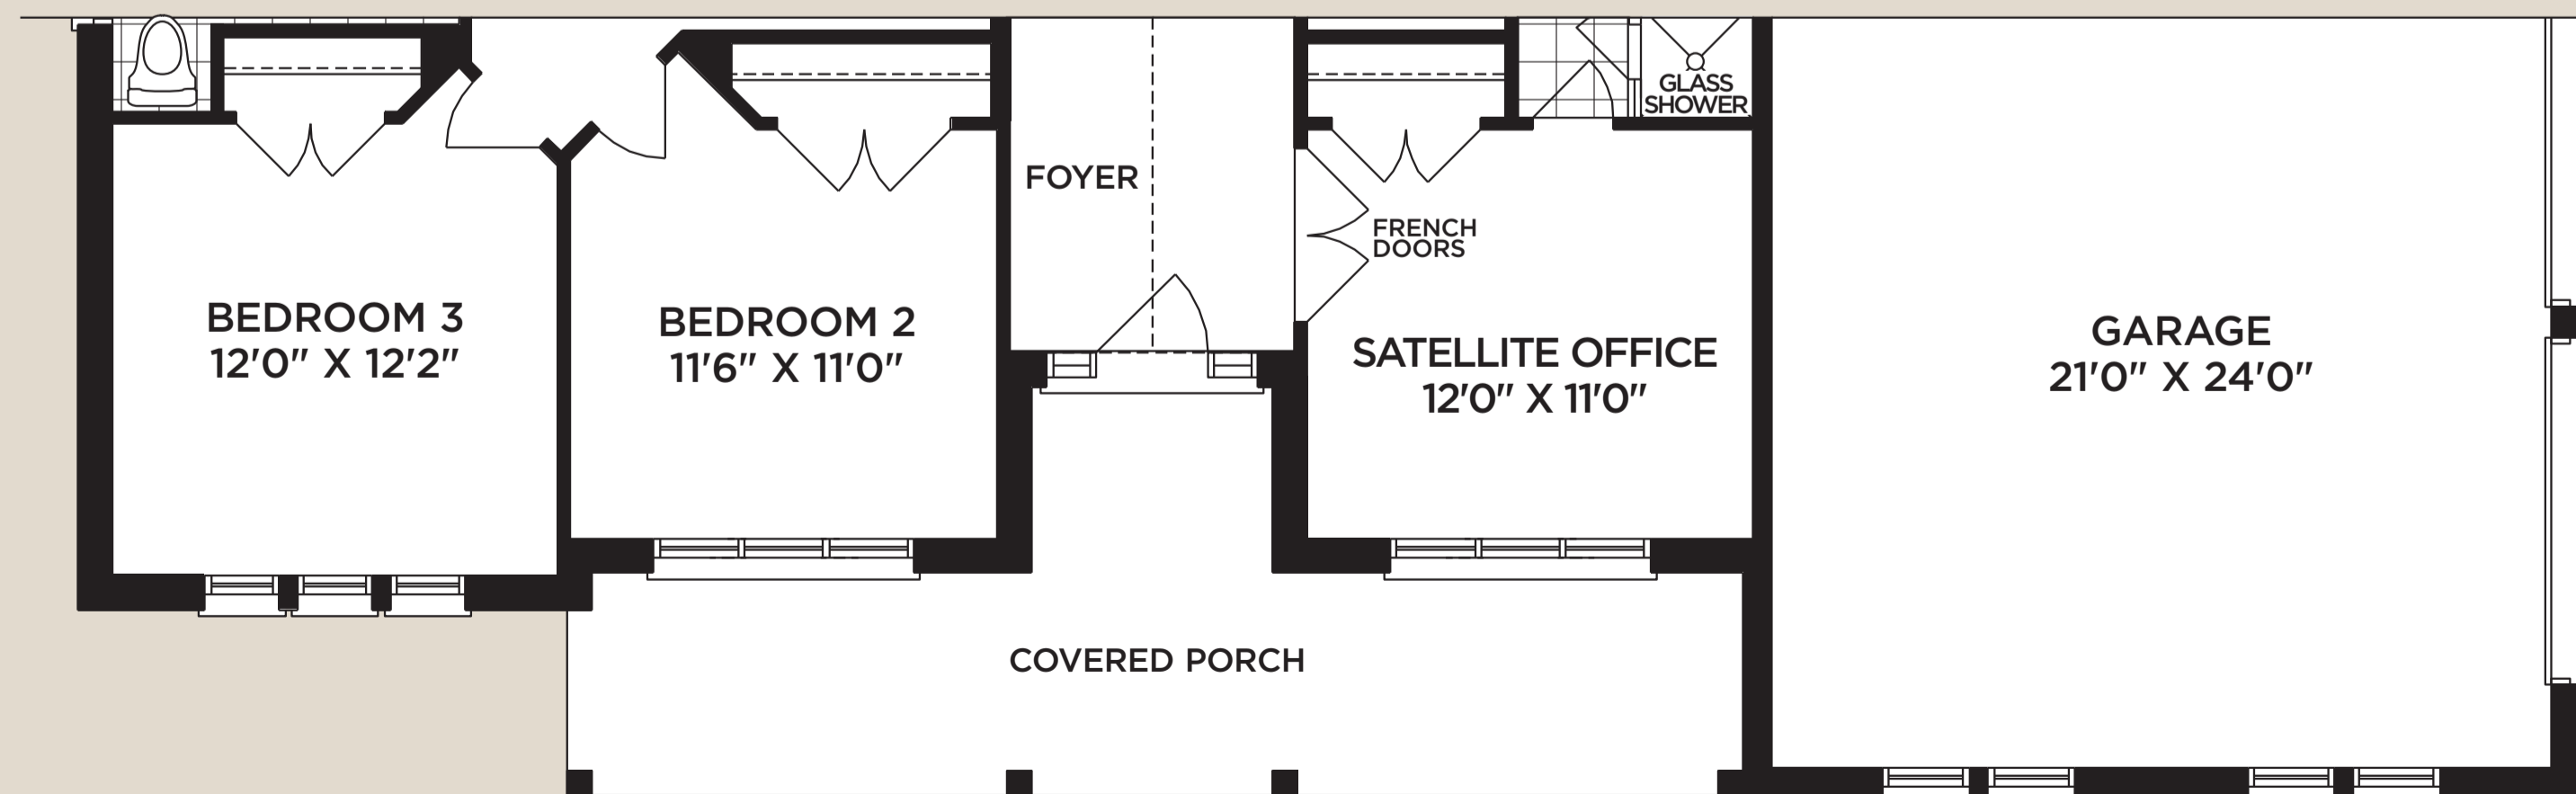

Main Level Elev B

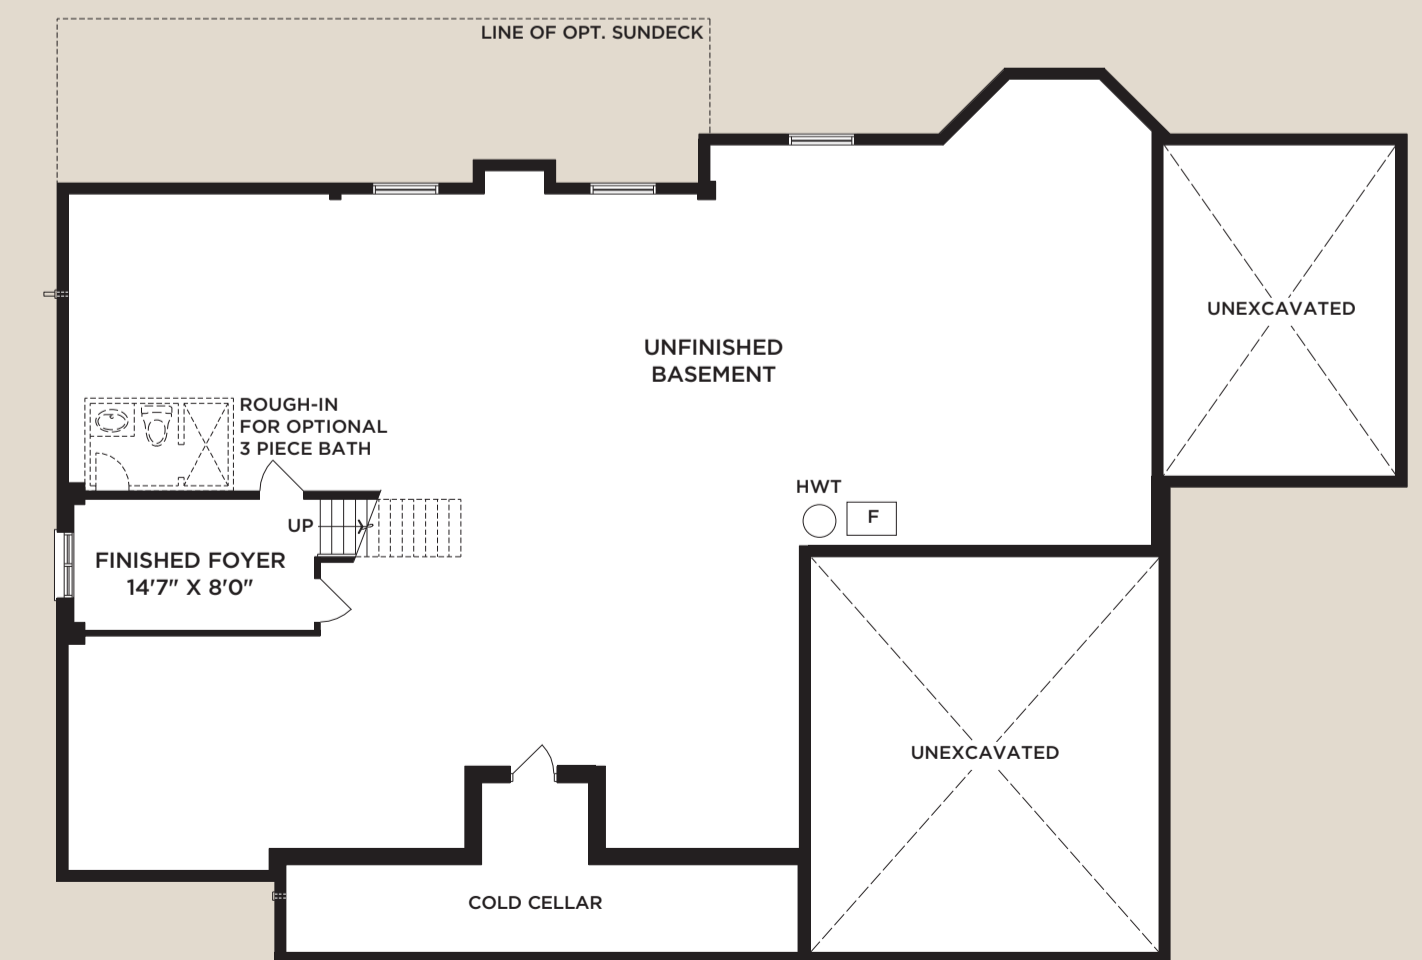

Basement Level Elev A+B

